

& DRAINAGE MAT

PASSAGE WIDTH BETWEEN
STA 8+48.52 AND 8+88.52
SHALL BE 4'-4" MIN. WIDTH.
PASSAGES HEIGHT BETWEEN
STA 8+48.52 AND 8+55.00
SHALL BE 21' CLEAR ABOVE
DECAY TUNNEL INVERT SLAB

6"Ø PVC PERFORATED
PIPE, LOCATED ALONG
TUNNEL INVERT WITH
4"Ø LATERALS @200'
(SEE DET. 1, DWG. C-5


SECTION

SCALE 3/16"=1'-0

C-34, C-46, C-52

DECAY TUNNEL STA 8+48.52 TO STA 9+93.00

D

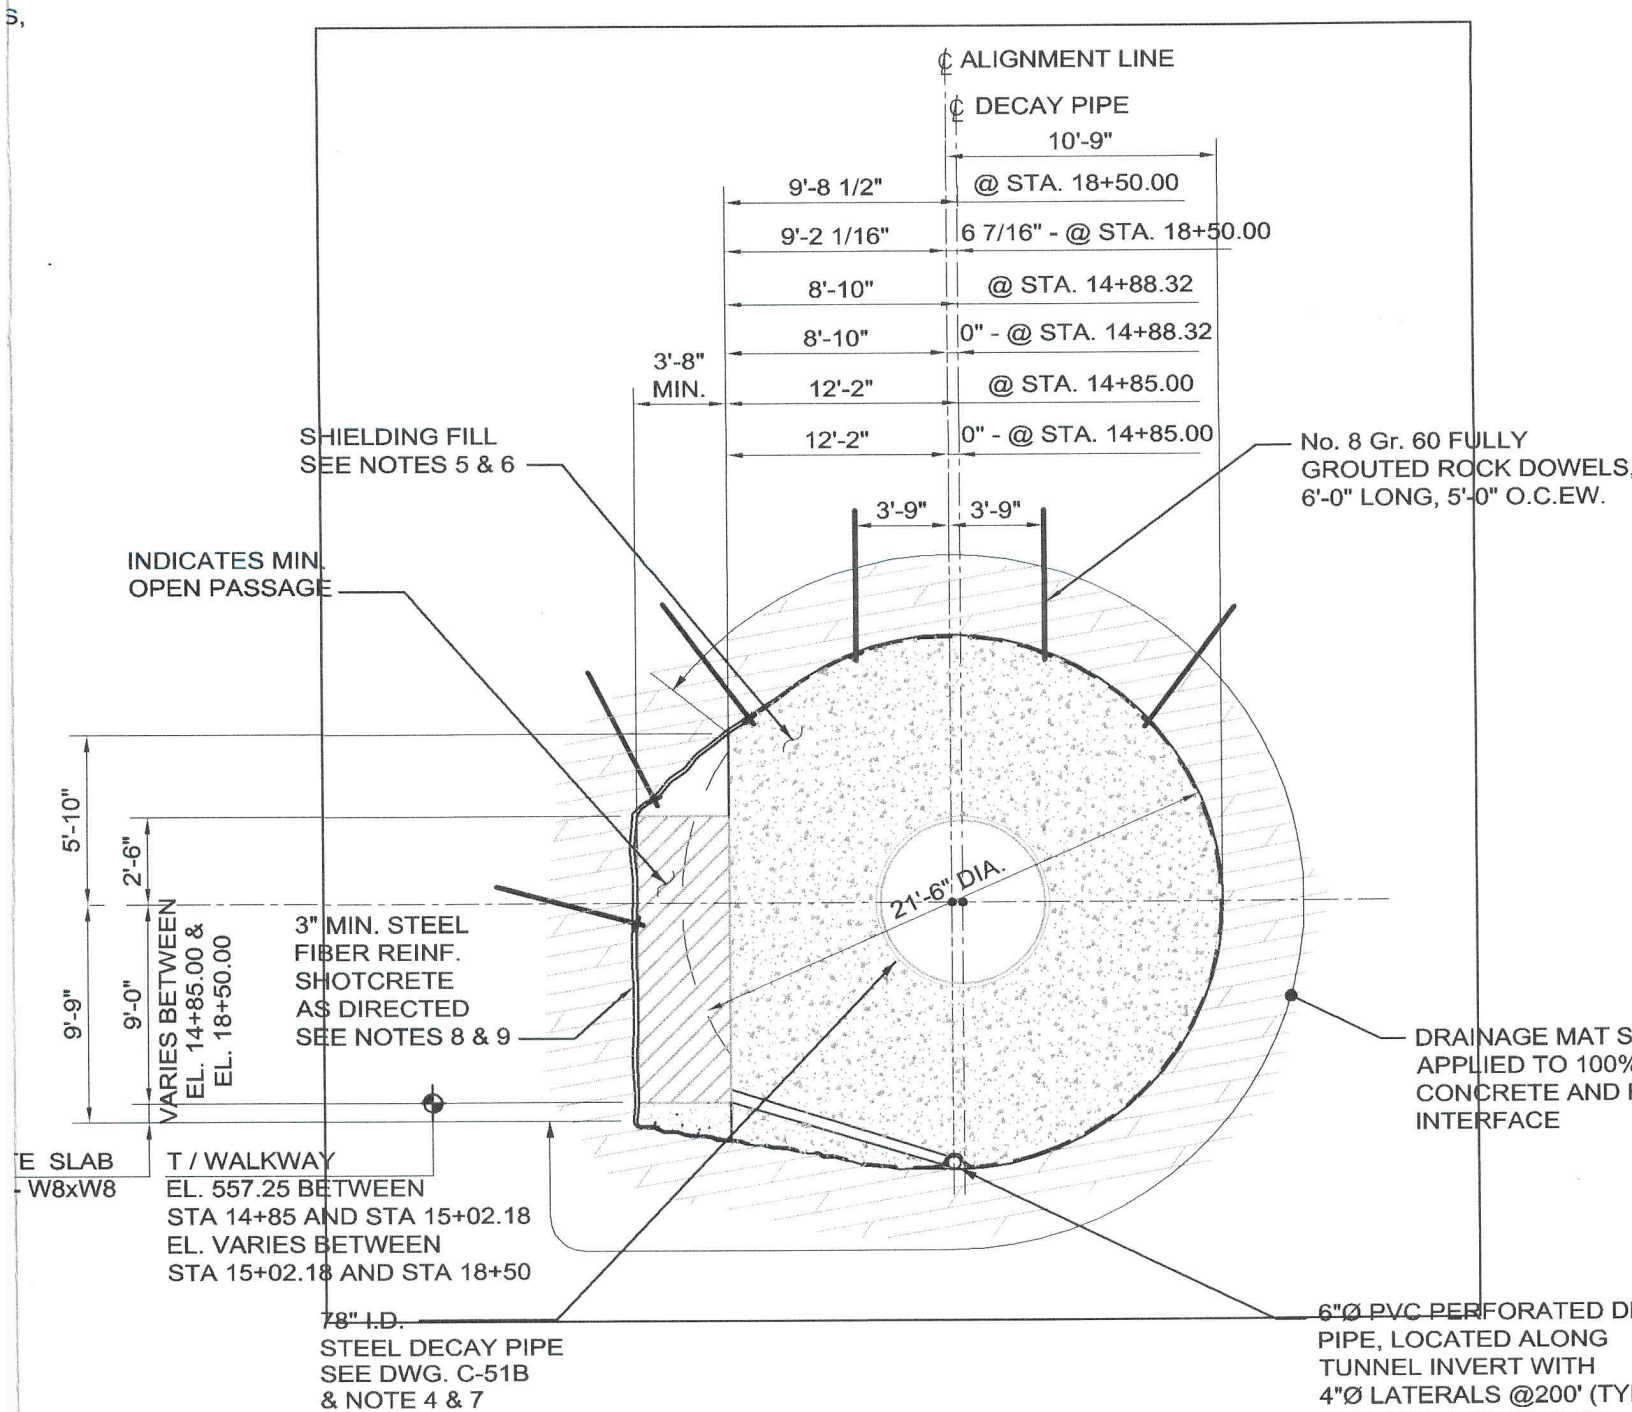

SECTION

SCALE 3/16"=1'-0

C-46, C-47, C-52


DECAY TUNNEL STA 14+85.00 TO STA 18+50.00

(NOTE 10)

DISTANC

VA

DECAY

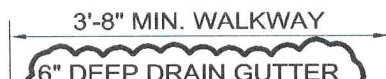

4" Ø SOLID PVC LATERAL
DRAIN LINE LOCATED
AT 200' ON CENTER